


Prepared for:
Kelly Klein
Iron County Development Corp.
100 Cary Road
Hurley, WI 54534

**PRELIMINARY
LOT LAYOUT**

Part of the SW1/4-NW1/4 and SE1/4-NW1/4,
Section 26, T 46 N, R 2 E,
City of Hurley, Iron County, Wisconsin.

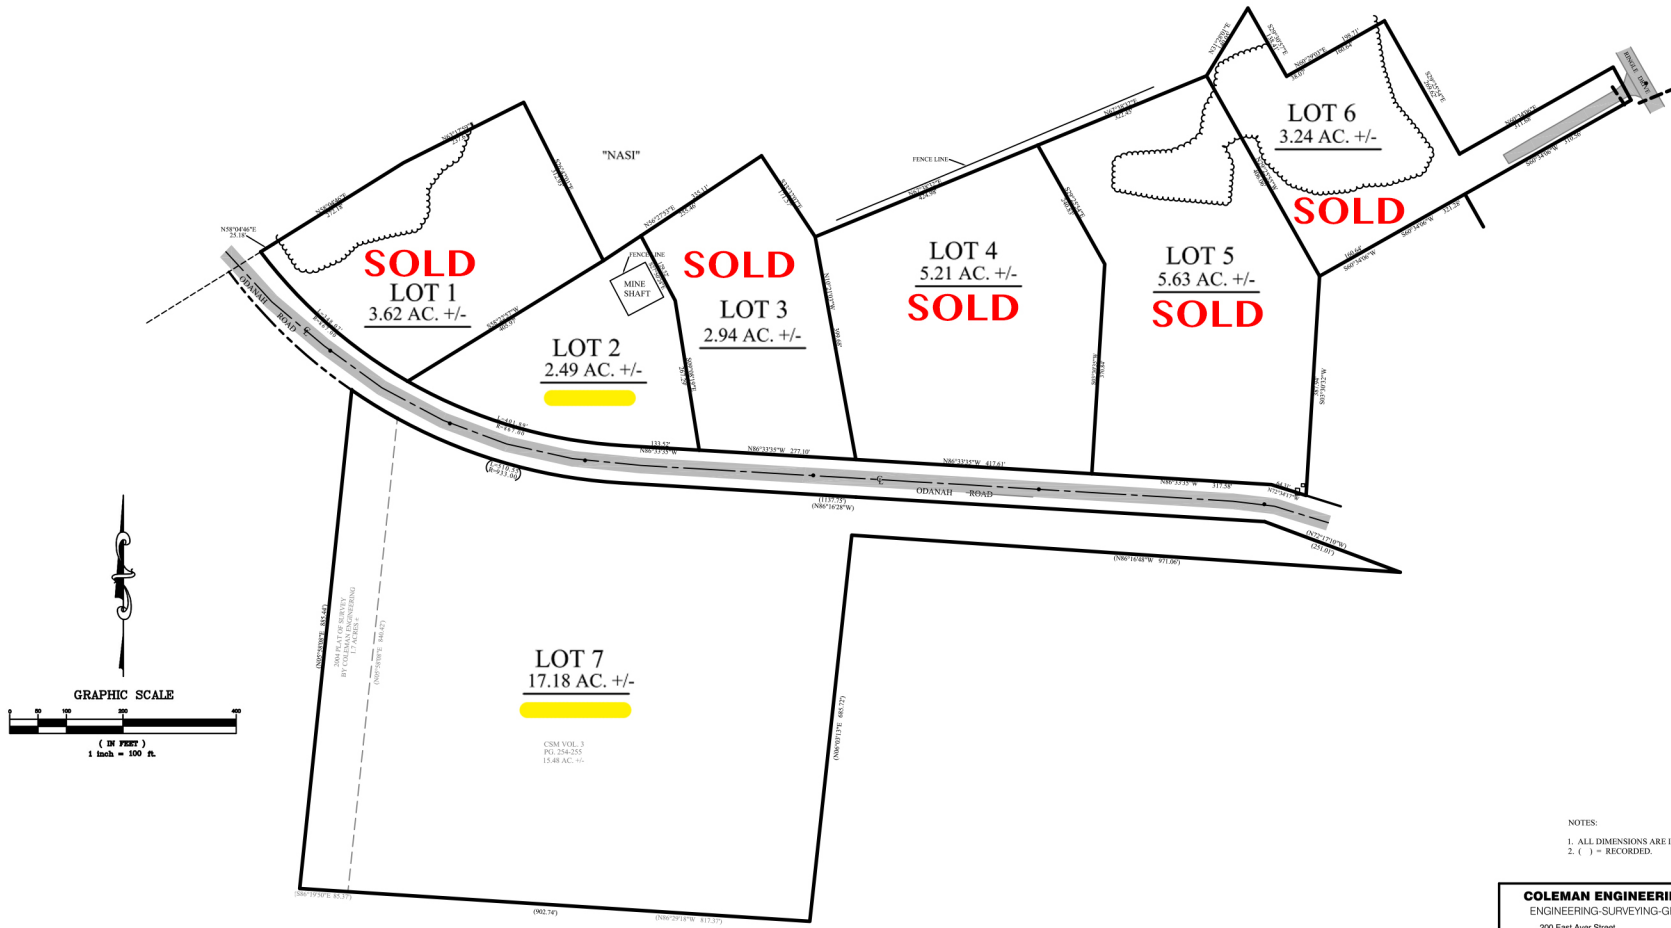

NOTES:
1. ALL DIMENSIONS ARE IN FEET.
2. () = RECORDED.

COLEMAN ENGINEERING COMPANY
ENGINEERING-SURVEYING-GEOTECHNICAL

200 East Ayer Street
Ironwood, MI 49930
Phone: (906) 932-5048
Fax: (906) 932-3213
ironwood@coleman-engineering.com

JOB # SI-05389

© 2005 BY COLEMAN ENGINEERING COMPANY